


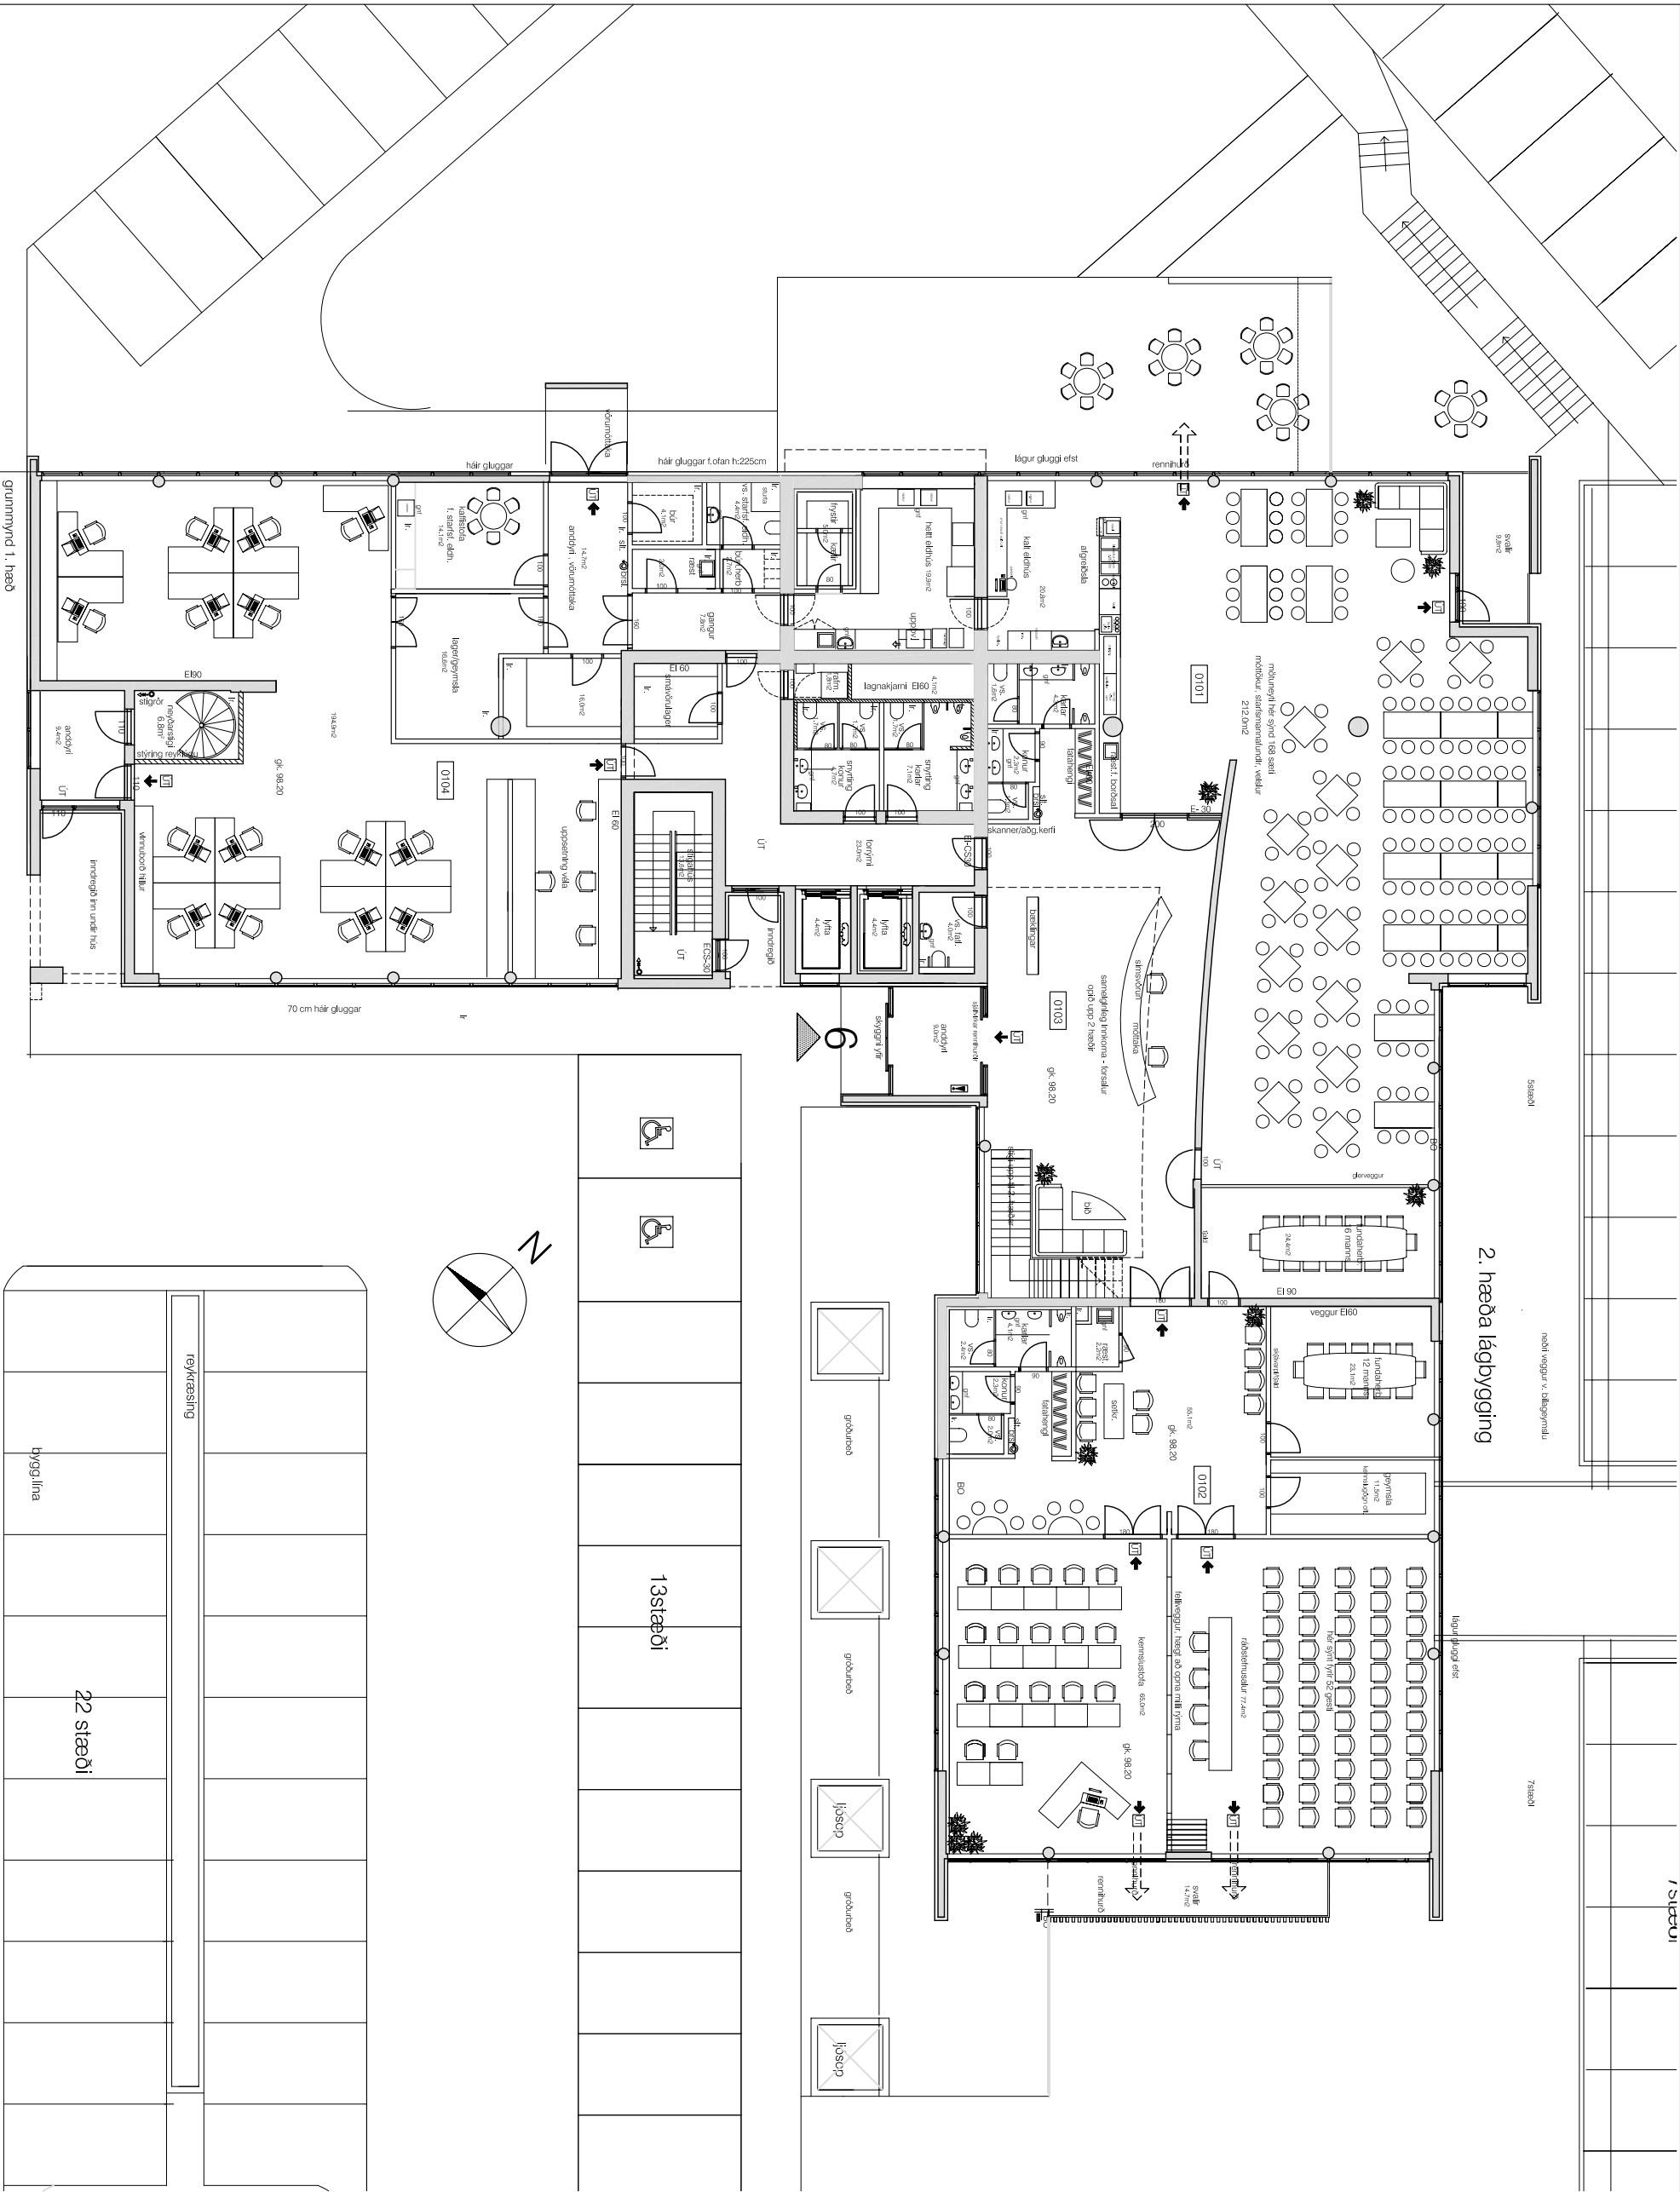

reykiesing									
bygglína									
22 stæði									

13 stæði									
----------	--	--	--	--	--	--	--	--	--

skýringar:		yfirlismynd:	
verkefni:		verkefni:	
Urðarhvarf 6			
1.hæð			
mkv:	1:100		
dags:	9.feb. '11		
hamnab.:	gg		
teiknab.:	gg		
dags. breytinga:			
br. (a): ný einingart. feb 2011			
br. (b):			
br. (c):			
br. (d):			
br. (e):			
br. (f):			
br. (g):			
br. (h):			
br. (i):			
br. (j):			
fylgiskýði:			
Guðmundur Gunnlaugsson, arkitekt FAI kt: 190554-3419 Teknistofnan Archûs ehf, Stórhóla 17, 112 Reykjavík, s: 5677735-fax 5677736, kt: 631296-4439, archûs@innernet.is,			
Gunnar Páll Kristinnsson arkitekt kt: 260665-3679 Rýma arkitektar, Klapparsög 25 101 Reykjavík, s: 5529515- fax 5621655, gunnarpaal@innernet.is,			
samþ.:			
samþ.:			
telkn.nr.:			
			
IS 1			
archûs ehf / rýma arkt.			

