


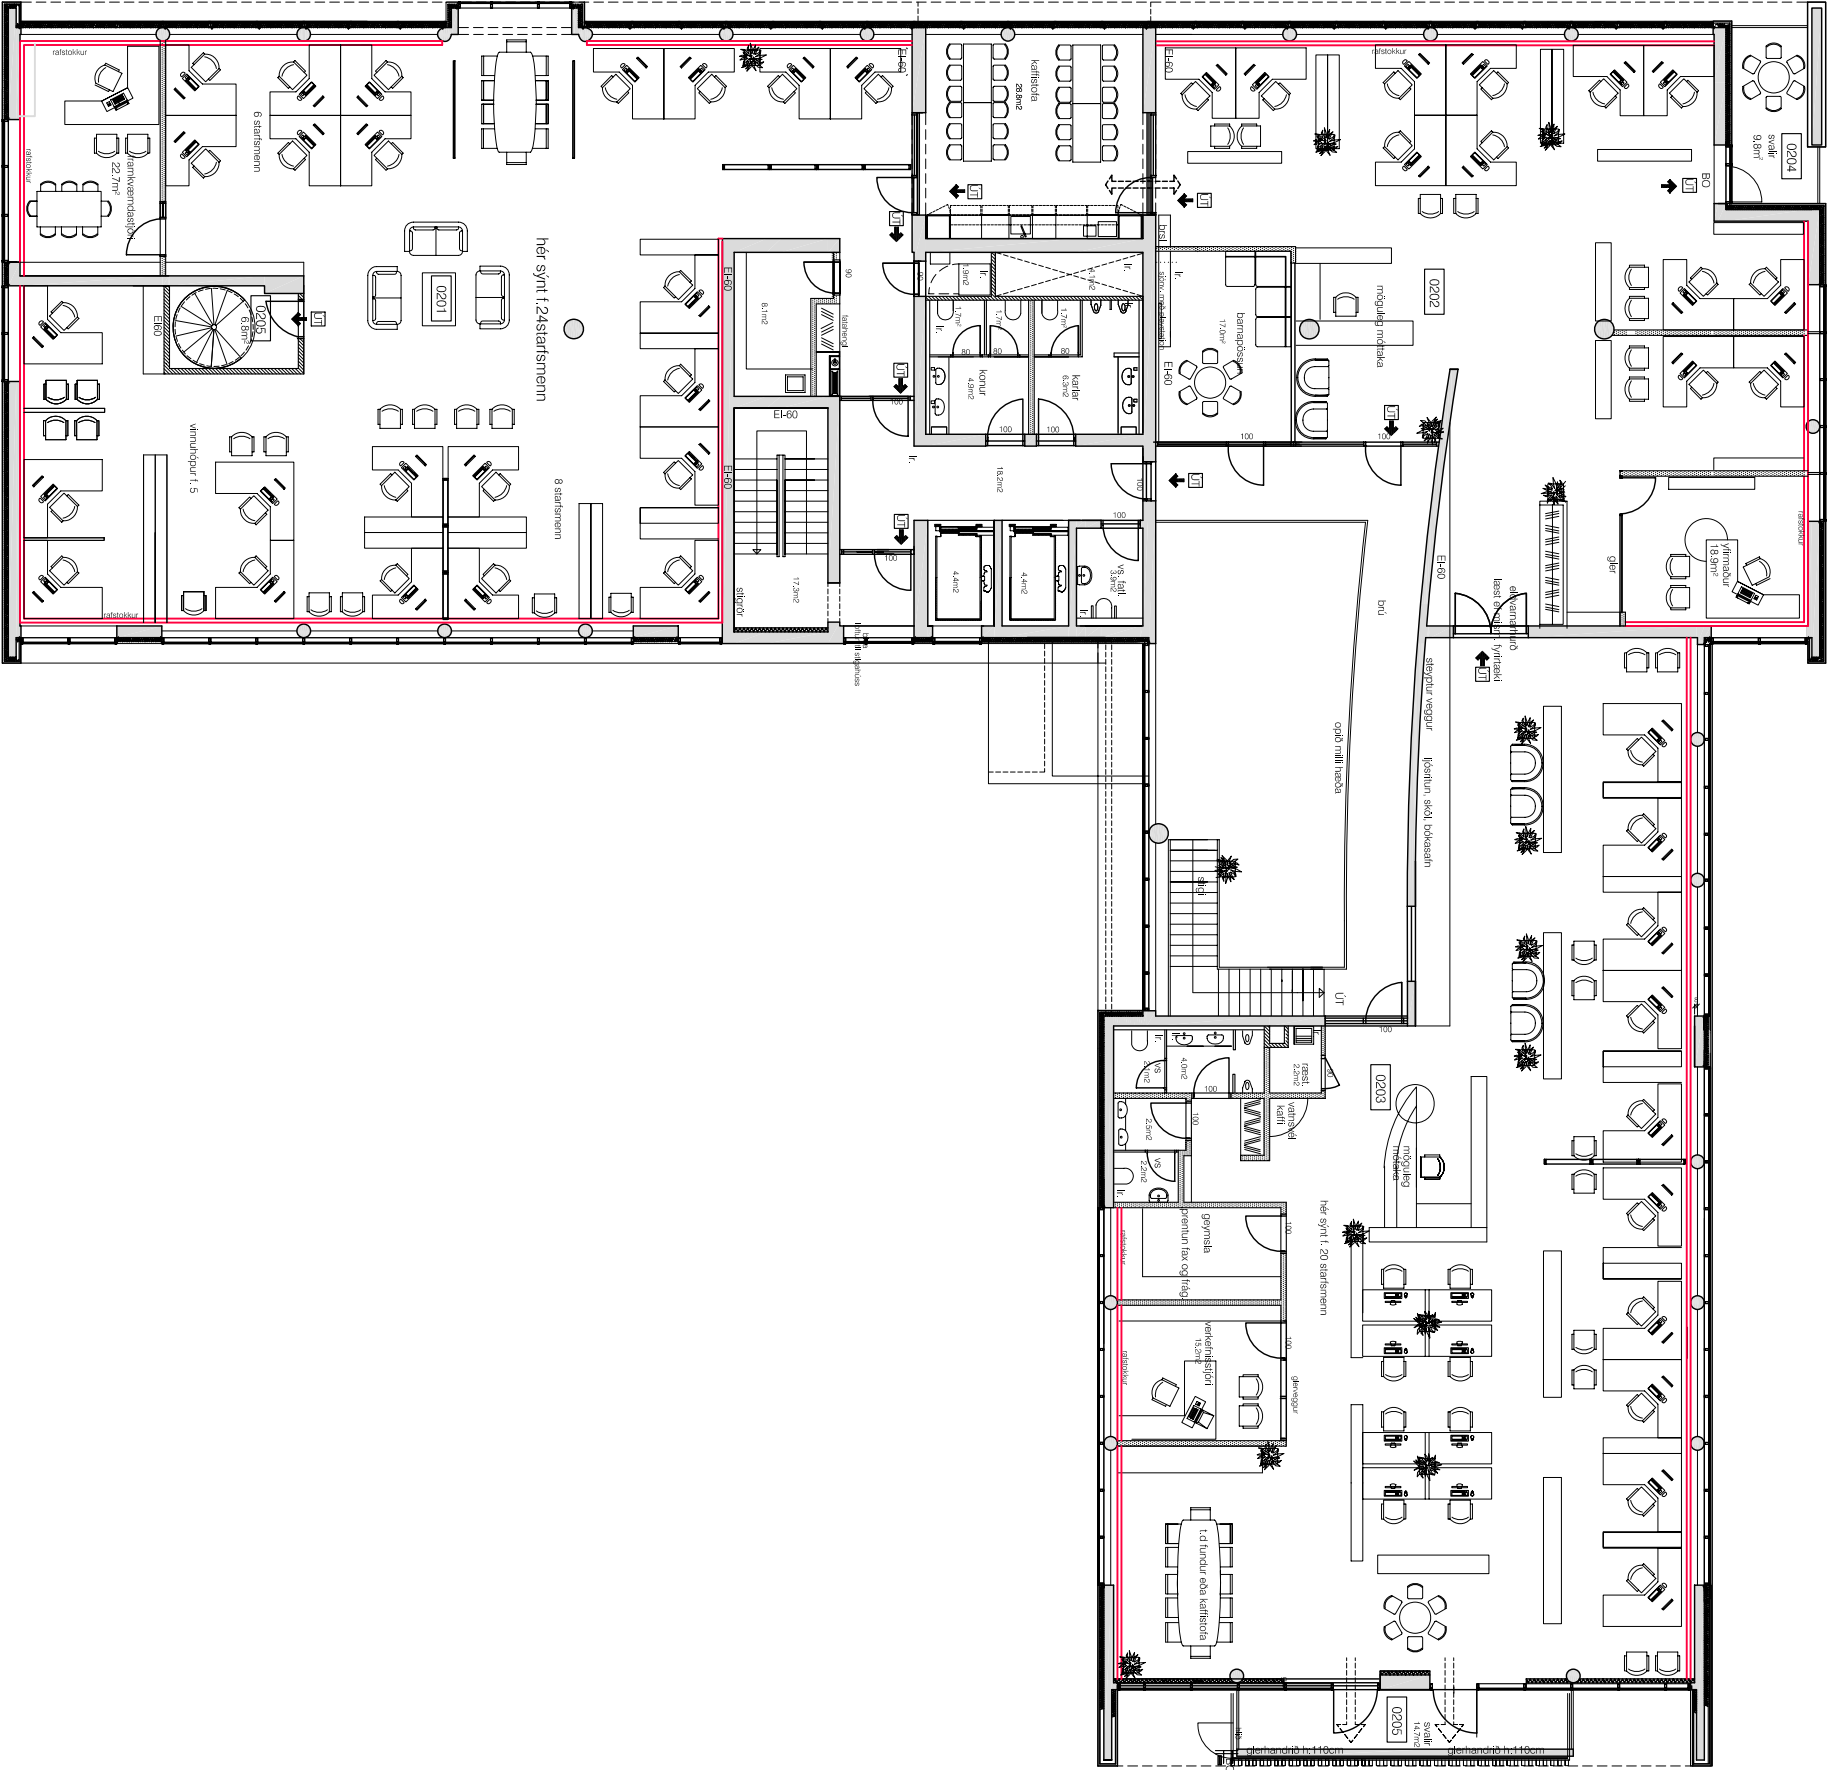

grunnmynd 2. hæð, möguleg skiping og nýting

skýringar:	
yfirlitssýnd:	
verkefni:	
Urðarhvarf 6	
verkhúli:	
2. hæð, mögul. nýting	
mkv.:	1:100
dags.:	9.2. '11
hamnað.:	99
teiknað.:	99
dags. breytinga:	
br. (a): Ný einingarnr. febr.2011	
br. (b):	
br. (c):	
br. (d):	
br. (e):	
br. (f):	
br. (g):	
br. (h):	
br. (i):	
br. (j):	
fylgiskýð:	
Guðmundur Gunnlaugsson, arkitekt FAN kt. 190554-3419 Teknistofan Archus ehf, Stórhóla 17, 112 Reykjavík, s. 5677735-fax 5677736, kt. 631298-4439, archus@interneti.s, Gunnar Páll Kristjánsson arkitekt kt. 280665-3879 Rýma arkitektar, Klappavígl 25 101 Reykjavík, s. 5529515- fax 5621655, gunnar.pall@interneti.s.	
samb.:	
samb.:	teikn.m.:
IS 2a	
archúsi ehf / rýma arkt.	