


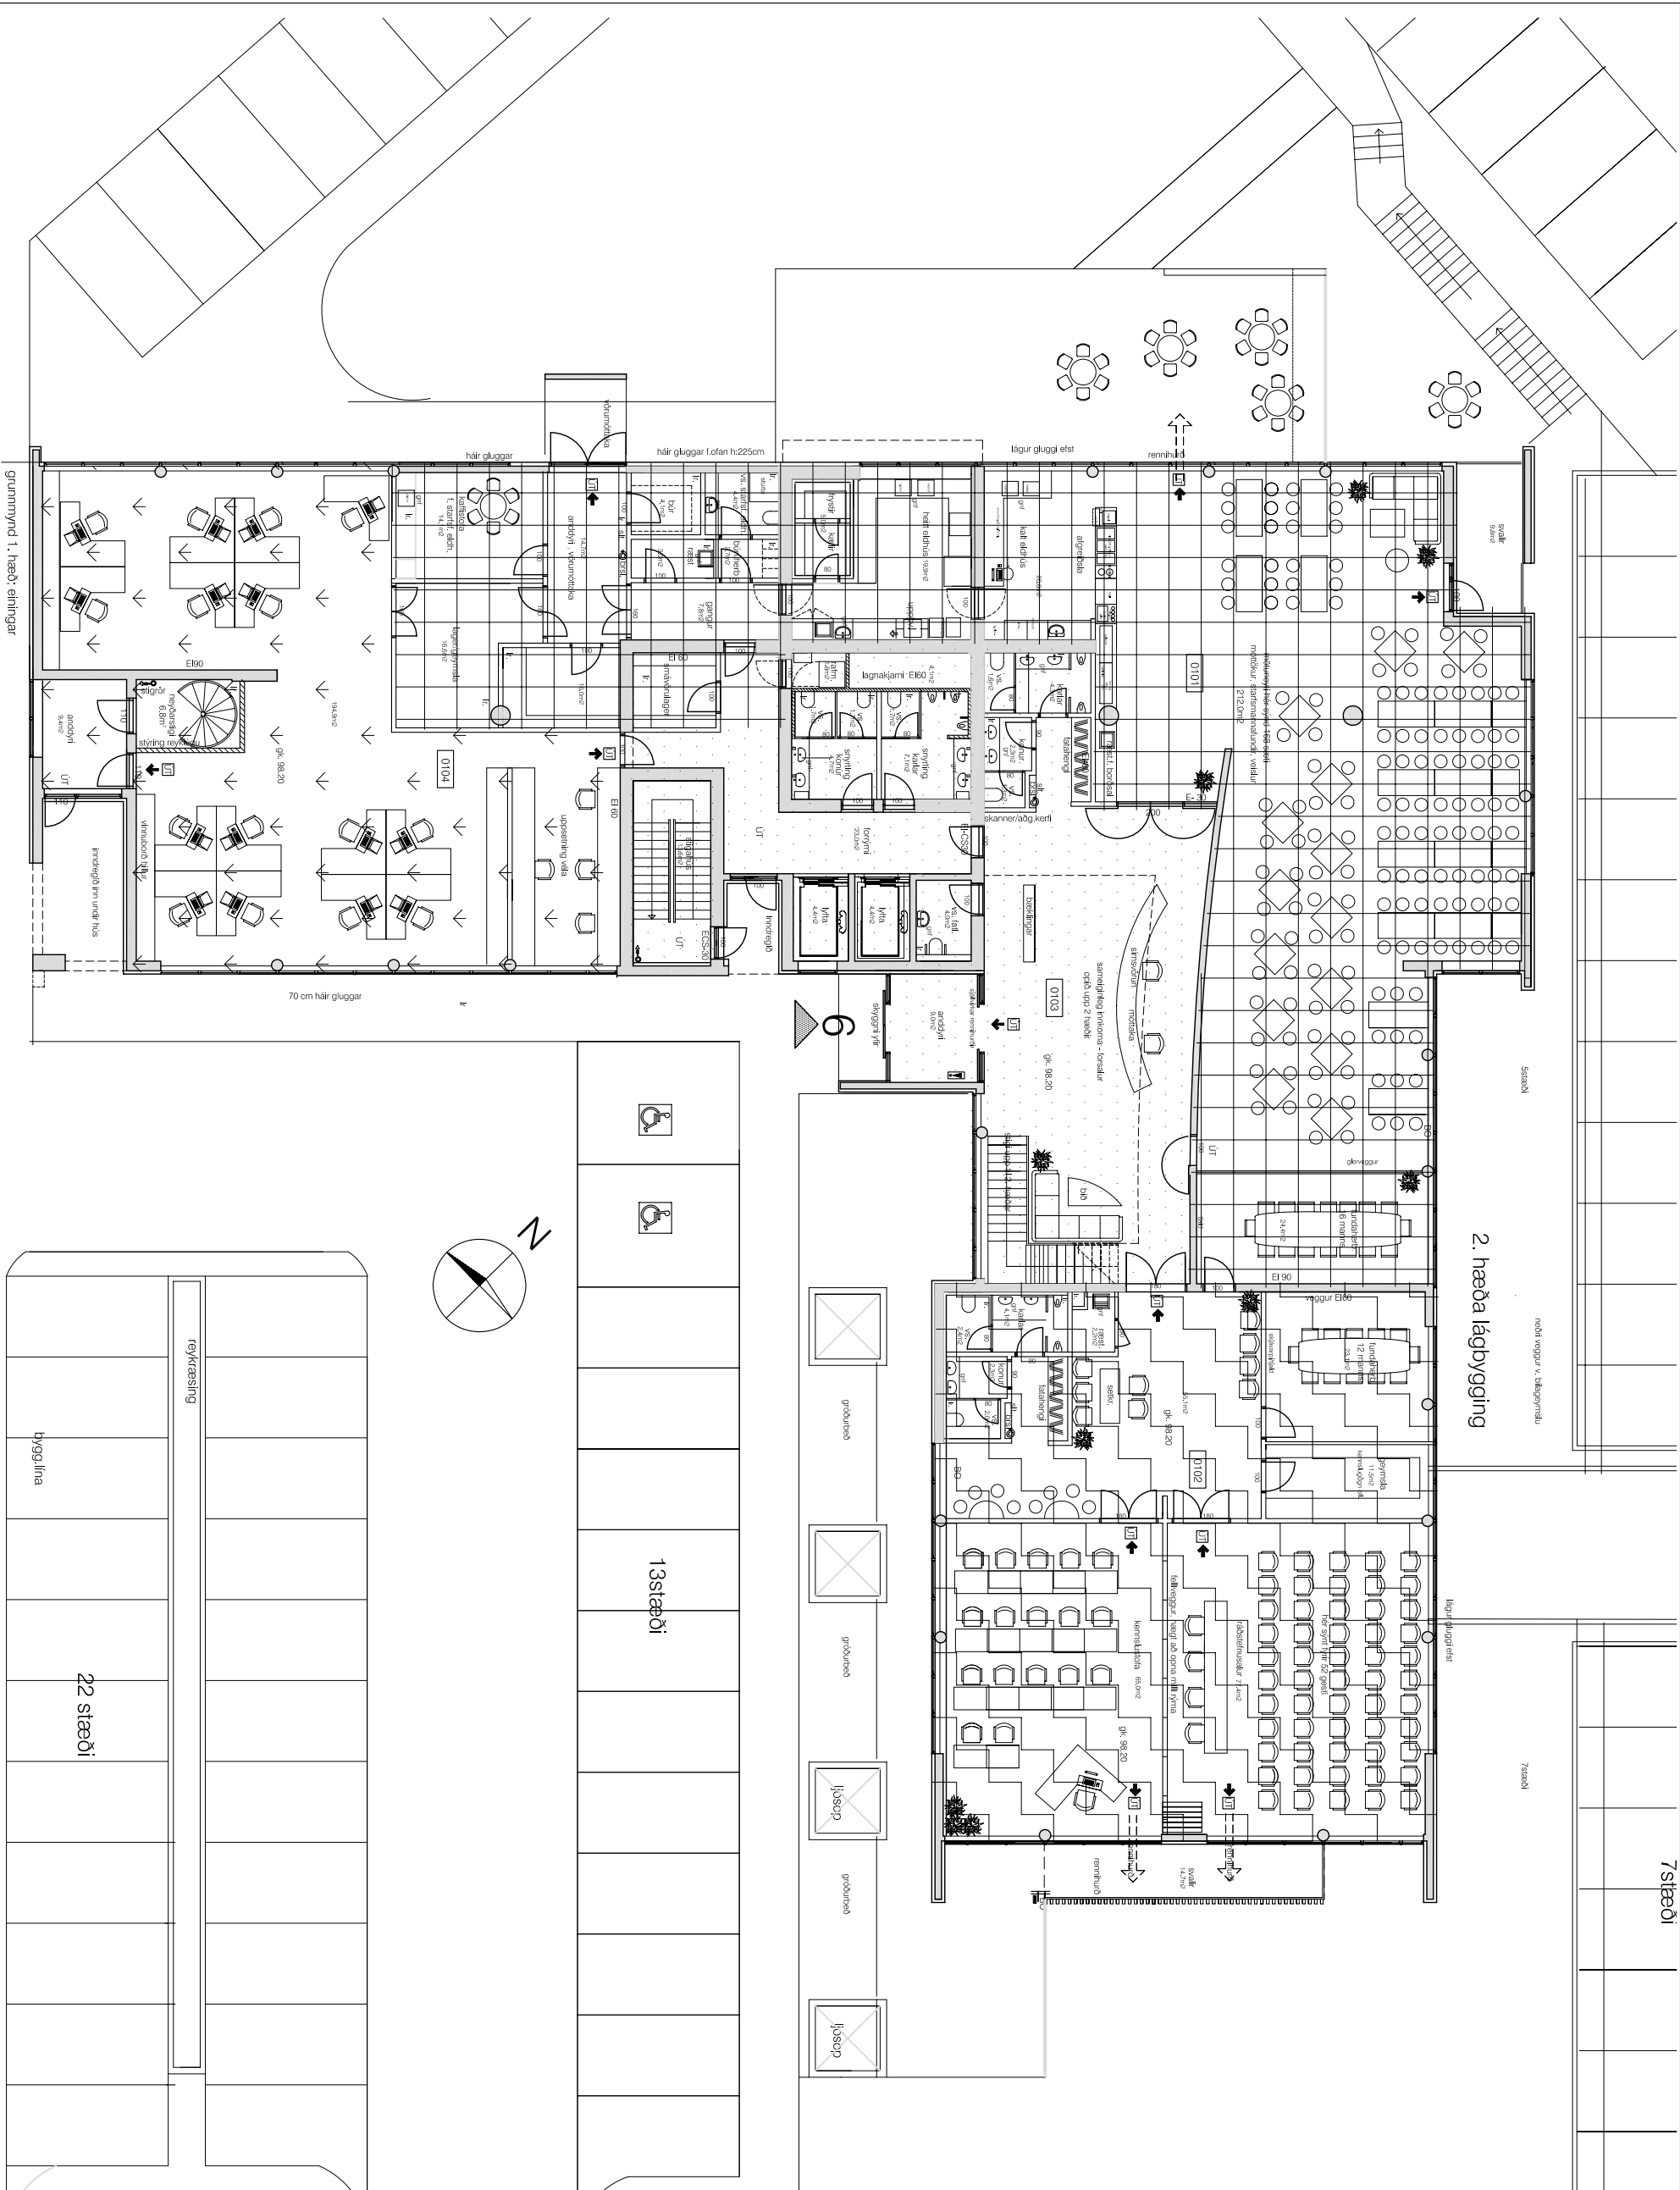

skýrningar:

yfirlitssýnd:

verkhell:

Urðarhvarf 6

verkhull:

1. hæð

mkv.:

1:100

dags.:

9. feb. '11

hamað:

gg

telknað:

gg

dags. breytingar:

br. (a): ný einingart. feb 2011

br. (b):

br. (c):

br. (d):

br. (e):

br. (f):

br. (g):

br. (h):


br. (i):

lygisliði:

Guðmundur Gunnlaugsson, arkitekt FAI
kt: 190554-3419
Tékkistioðan Archús ehf., Stórhóla 17,
112 Reykjavík, s: 5677735-fax 5677736.
kt: 631298-4439, archus@interet.is.
Gunnar Páll Kristjánsson arkitekt
kt: 260665-3679
Rýma arkitektar, Klapparsög 25
101 Reykjavík, s: 5529515- fax 5621655.
gunnarpall@interet.is.

samb.:

telkn. nr.:

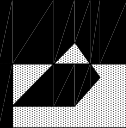

IS 1a